








1 SITE PLAN  
1:1000

LEGEND		
	HYDRANT	
	PRIVATE HYDRANT	
	FIRE DEPT. CONNECTION	
	GAS SHUT-OFF	

CARIBOO HILL SECONDARY  
8580 16TH AVENUE  
FACILITIES - RECORD DRAWING  
JUNE 2020

	BOARD OF EDUCATION <b>BURNABY</b> SCHOOL DISTRICT 41	F 1.1

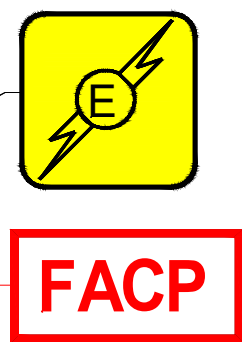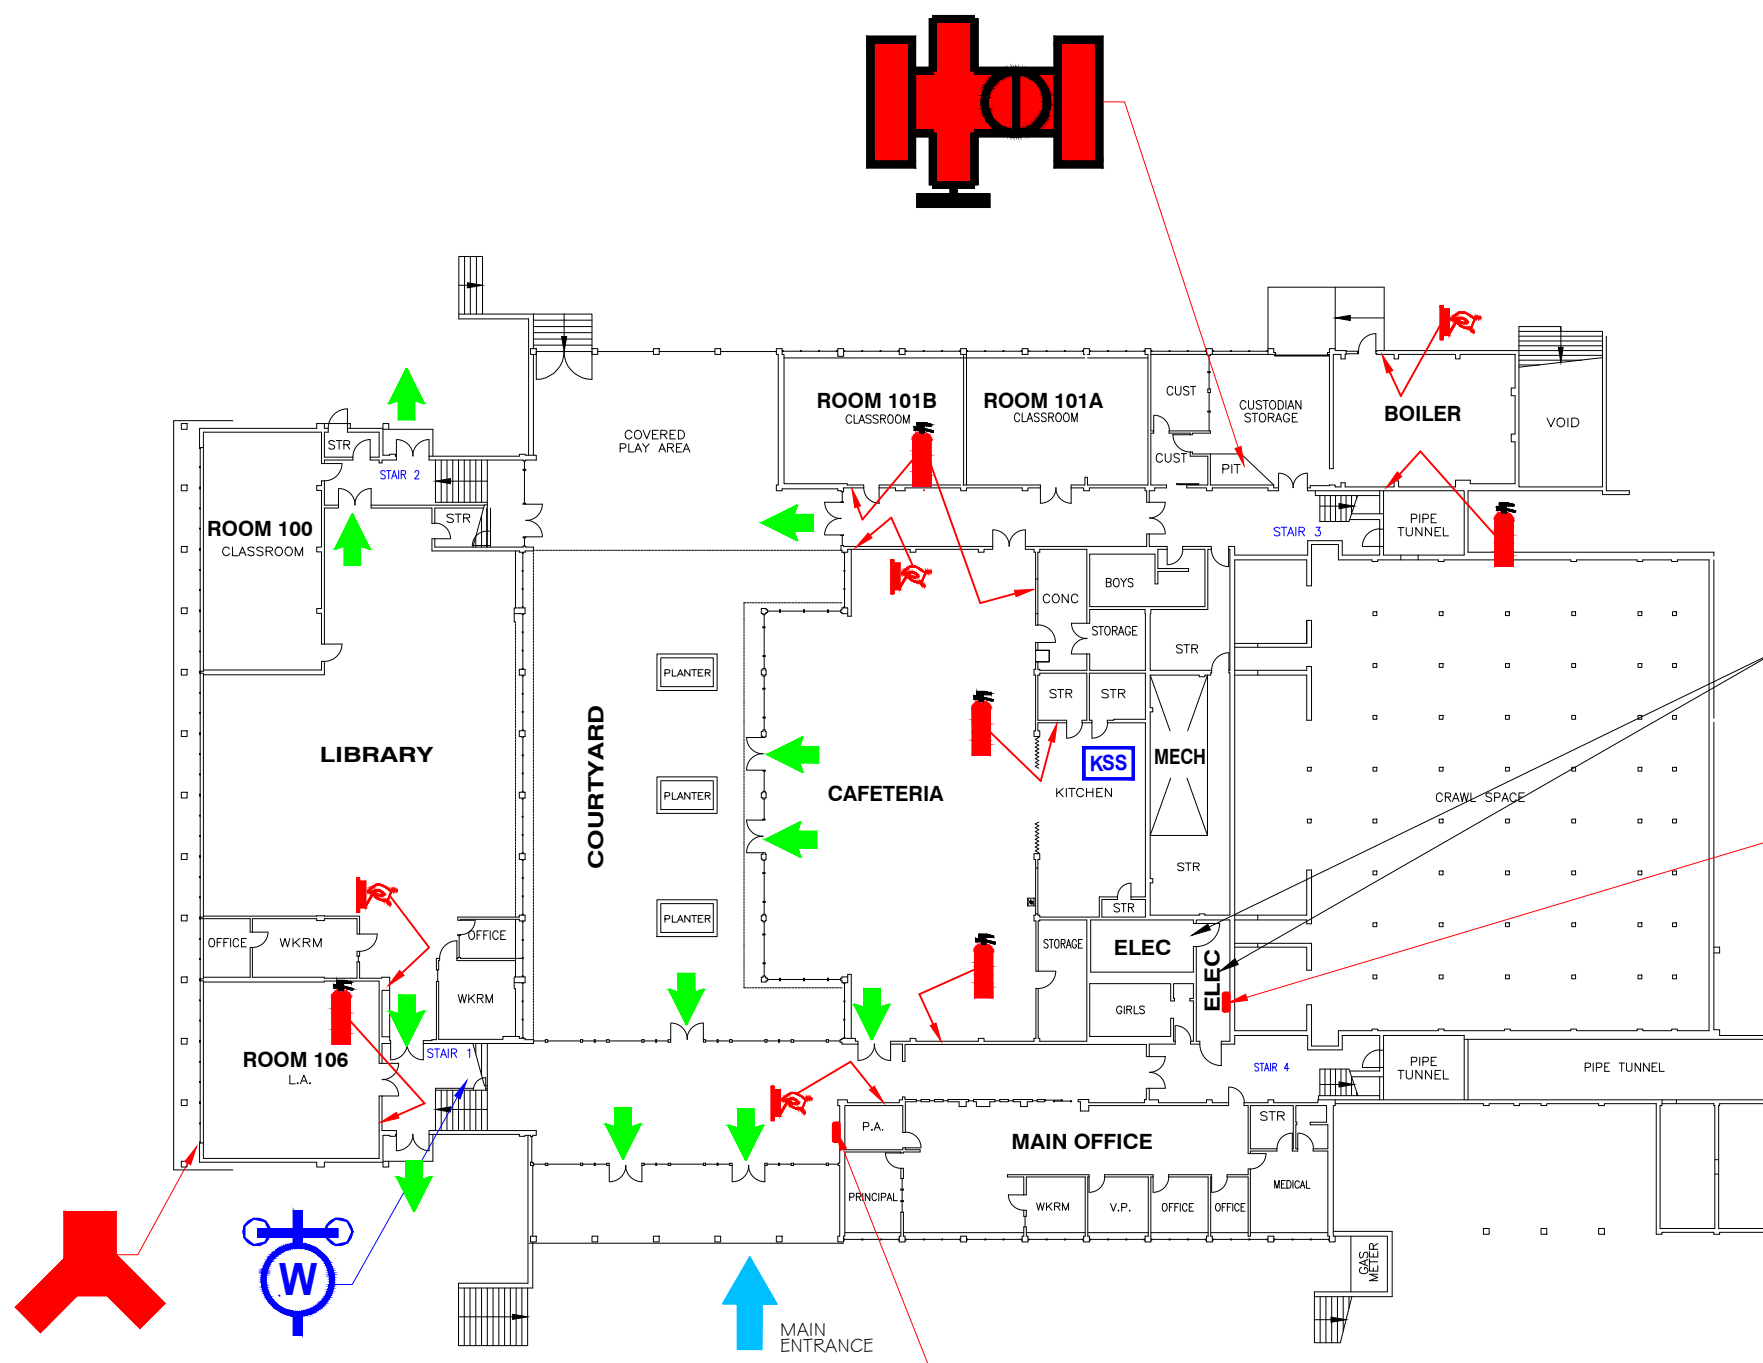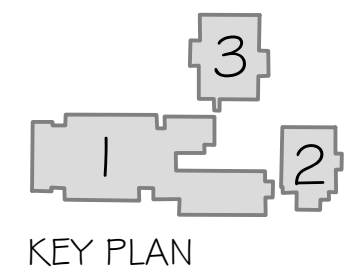

LEGEND					
	FIRE EXIT		FIRE EXTINGUISHER		FAAP FIRE ALARM ANNUNCIATOR
	DOMESTIC WATER SHUT-OFF		FIRE PULL STATION		FACP FIRE ALARM CONTROL PANEL
	SPRINKLER SHUT-OFF		ELECTRICAL VAULT		FSP FIRE SAFETY PLAN
			KITCHEN SUPPRESSION SYSTEM		

**FAAP**

**FSP**











**1** BUILDING 1 - MAIN FLOOR  
1:400





CARIBOO HILL SECONDARY  
8580 16TH AVENUE  
FACILITIES - RECORD DRAWING  
NOVEMBER 21, 2024

**BURNABY**  
SCHOOL DISTRICT 41

F 1.2

LEGEND


-  FIRE EXIT
-  FIRE EXTINGUISHER
-  **FAAP** FIRE ALARM ANNUNCIATOR
-  DOMESTIC WATER SHUT-OFF
-  FIRE PULL STATION
-  **FACP** FIRE ALARM CONTROL PANEL
-  SPRINKLER SHUT-OFF
-  ELECTRICAL VAULT
-  **FSP** FIRE SAFETY PLAN
-  FIRE WALL / FIRE DOORS

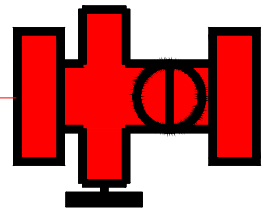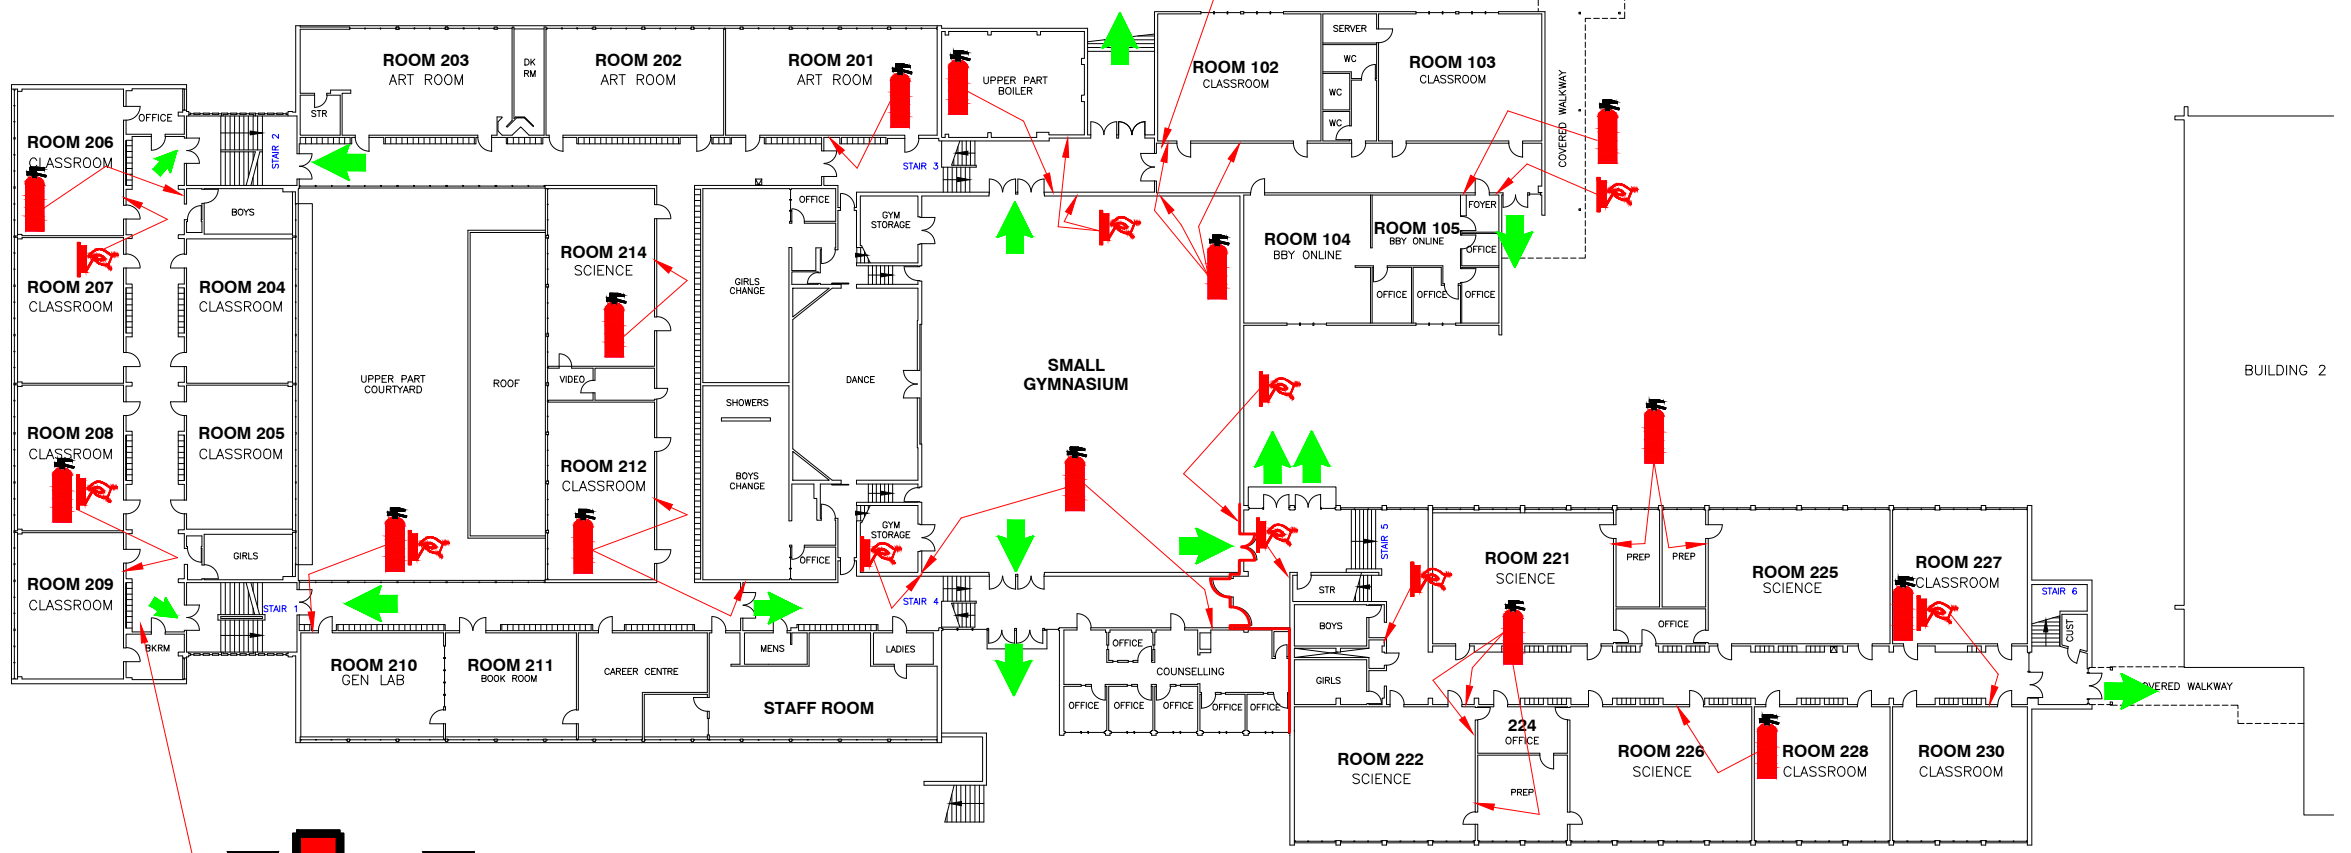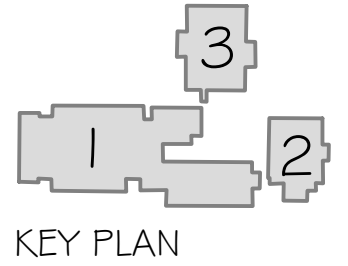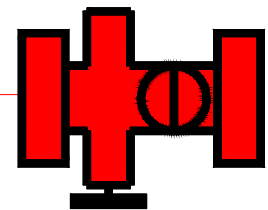

**BUILDING 1 - SECOND FLOOR**  
1:500




CARIBOO HILL SECONDARY  
8580 16TH AVENUE  
FACILITIES - RECORD DRAWING  
NOVEMBER 21, 2024


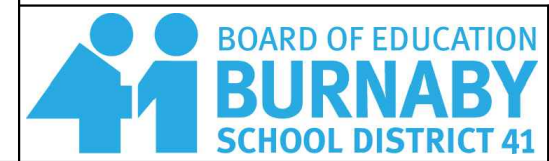


F 1.3



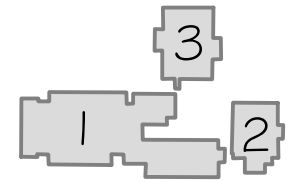

KEY PLAN

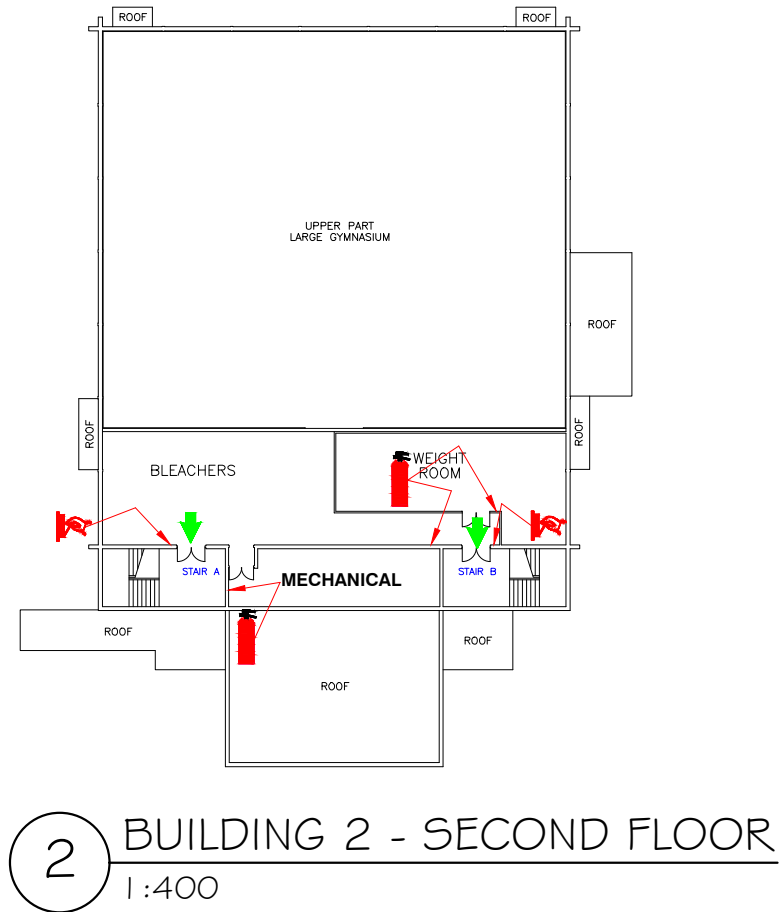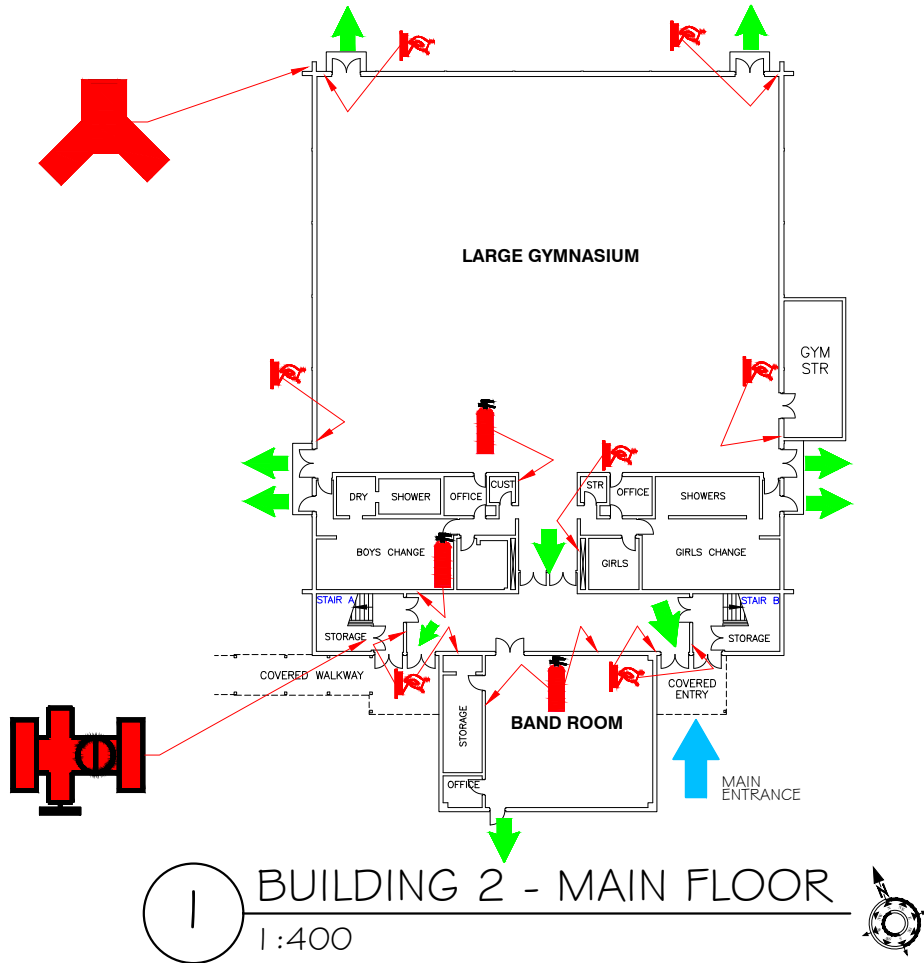

LEGEND			
	FIRE EXIT		FIRE EXTINGUISHER
	DOMESTIC WATER SHUT-OFF		FIRE PULL STATION
	SPRINKLER SHUT-OFF		FIRE ALARM ANNUNCIATOR
	ELECTRICAL VAULT		FIRE ALARM CONTROL PANEL
			FIRE SAFETY PLAN

CARIBOO HILL SECONDARY  
8580 16TH AVENUE

FACILITIES - RECORD DRAWING

JUNE 2020

BOARD OF EDUCATION  
**BURNABY**  
SCHOOL DISTRICT 41


F 1.5




DUST COLLECTION ROOM



WELDING EQUIPMENT

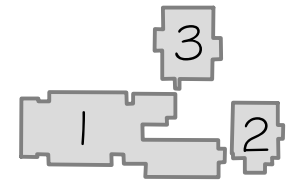


KEY PLAN

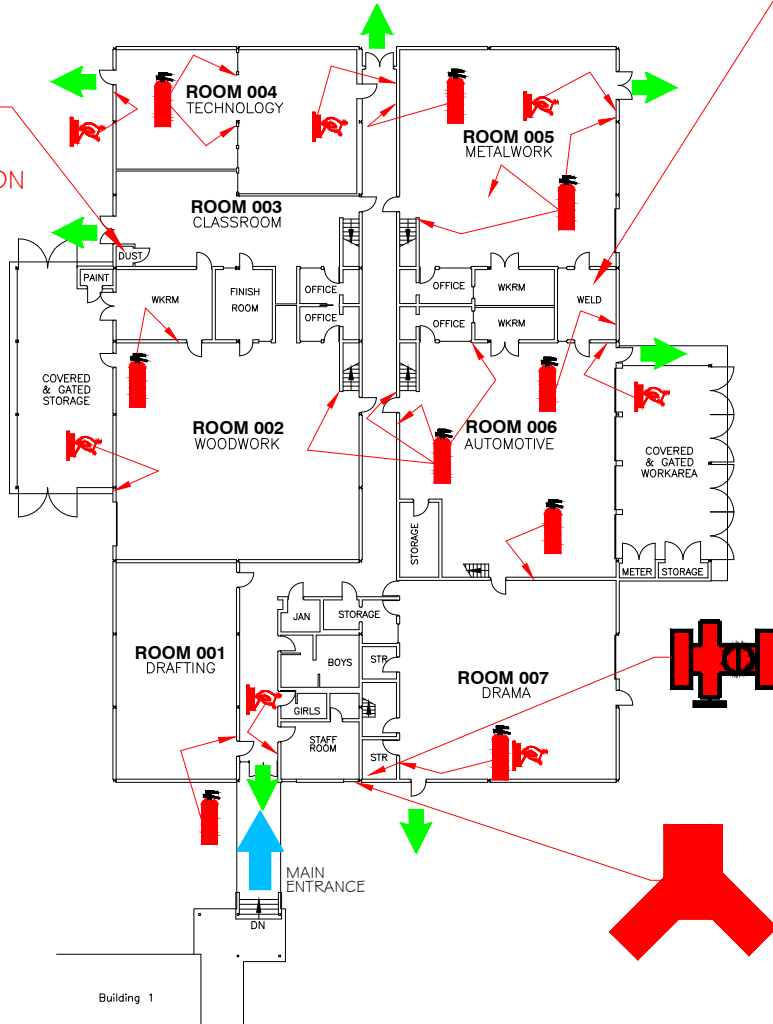

Building 1



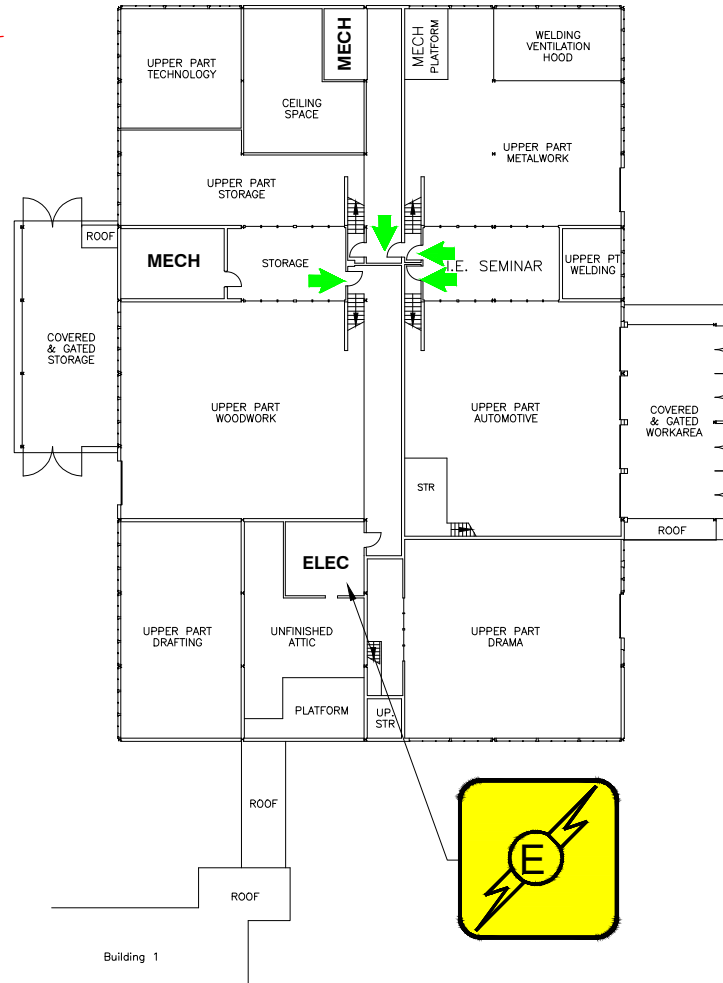






1 BUILDING 3 - MAIN FLOOR  
1:400



Building 1

2 BUILDING 3 - SECOND FLOOR  
1:400

LEGEND

-  FIRE EXIT
-  FIRE EXTINGUISHER
-  FAAP FIRE ALARM ANNUNCIATOR
-  DOMESTIC WATER SHUT-OFF
-  FIRE PULL STATION
-  FACP FIRE ALARM CONTROL PANEL
-  SPRINKLER SHUT-OFF
-  ELECTRICAL VAULT
-  FSP FIRE SAFETY PLAN

CARIBOO HILL SECONDARY  
8580 16TH AVENUE

FACILITIES - RECORD DRAWING

JUNE 2020



F 1.6