


FIR STREET

HUXLEY AVENUE

WILLINGTON AVENUE

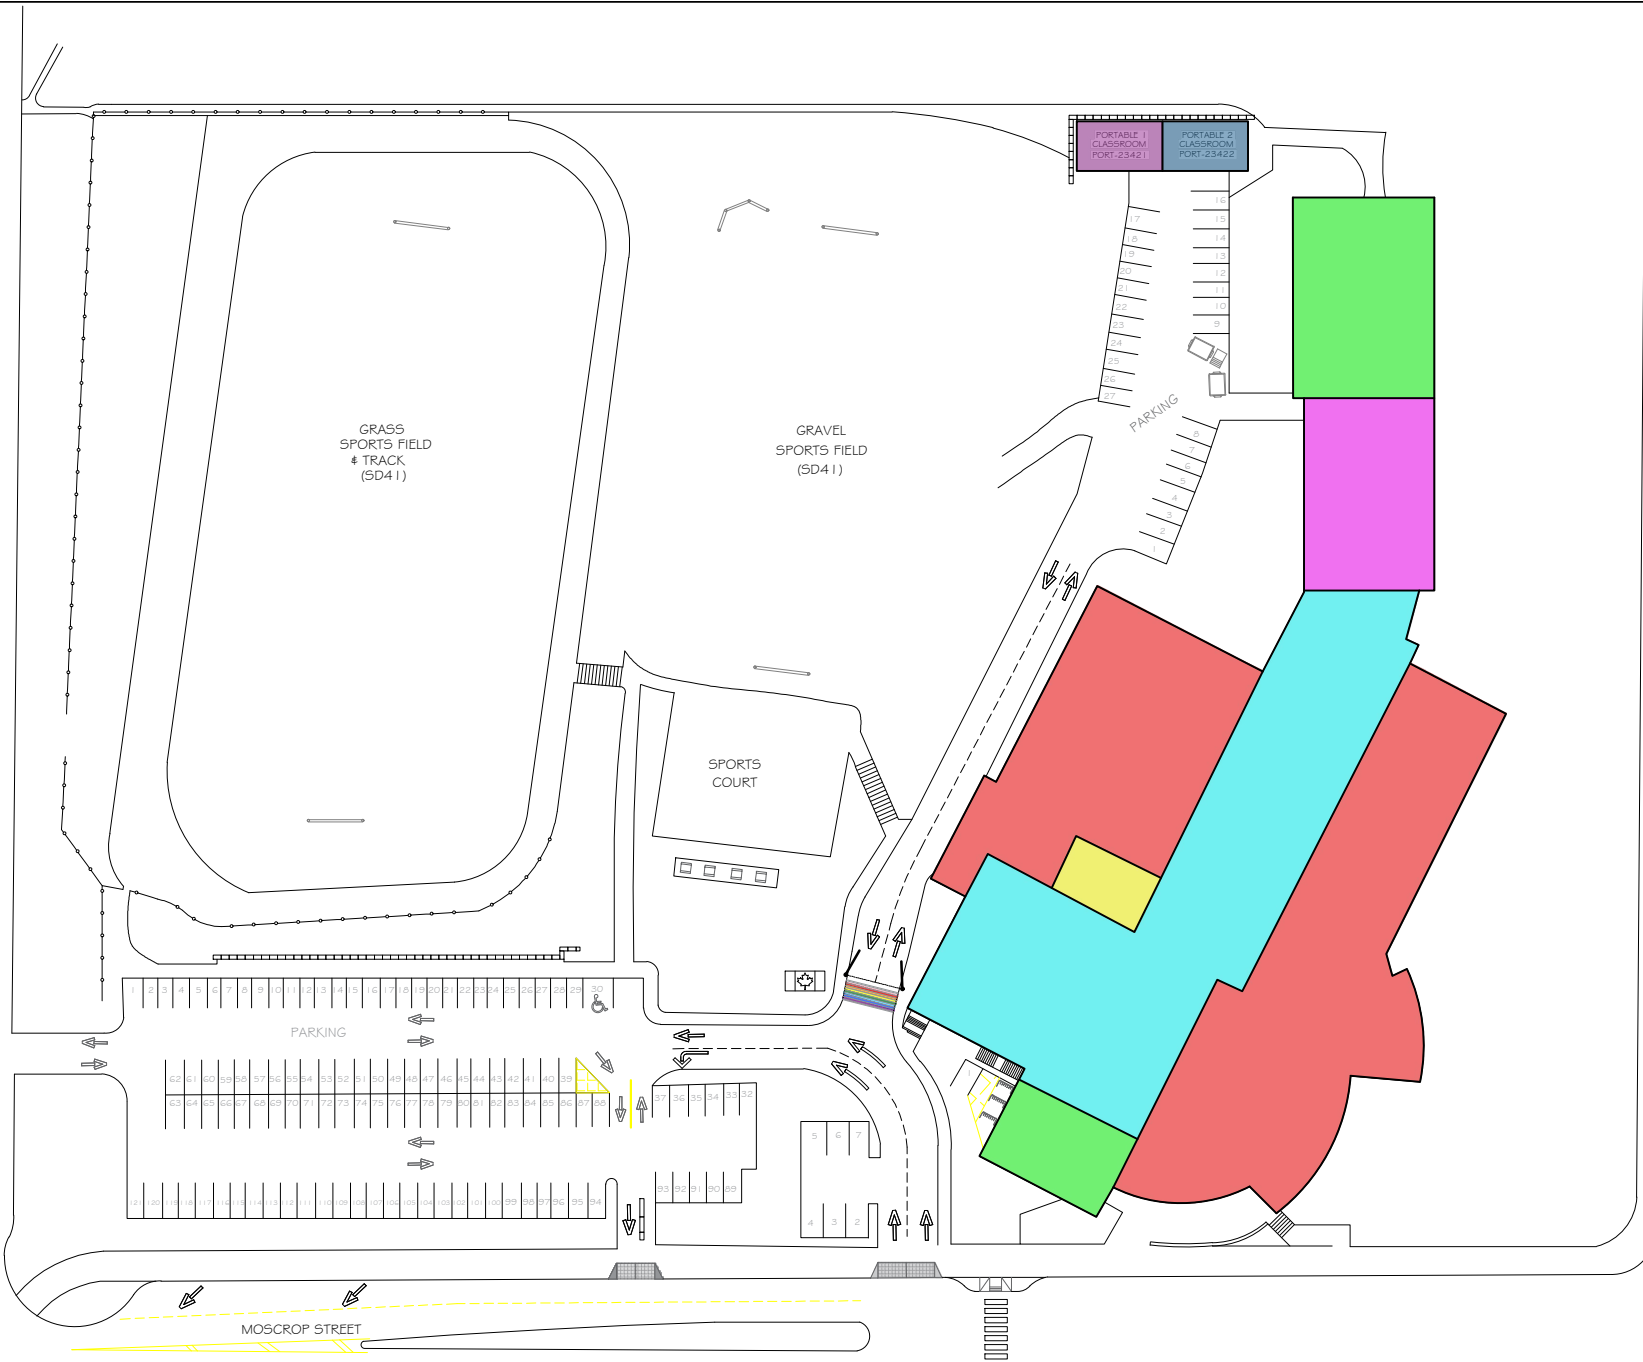

SITE PLAN
1:1000



BUILDING DATA

- 3 STOREY CONC 1955
- 2 STOREY CONC 1956
- 2 STOREY CONC 1965
- 1 STOREY BLOCK 1973
- 1#2 STOREY CONC 2001
- PORT-23421 - PLACED IN 2011
- PORT-23422 - PLACED IN 2011

MOSCROP SECONDARY
4433 MOSCROP STREET

FACILITIES - RECORD DRAWING

FEB 12, 2026



A 1.1