






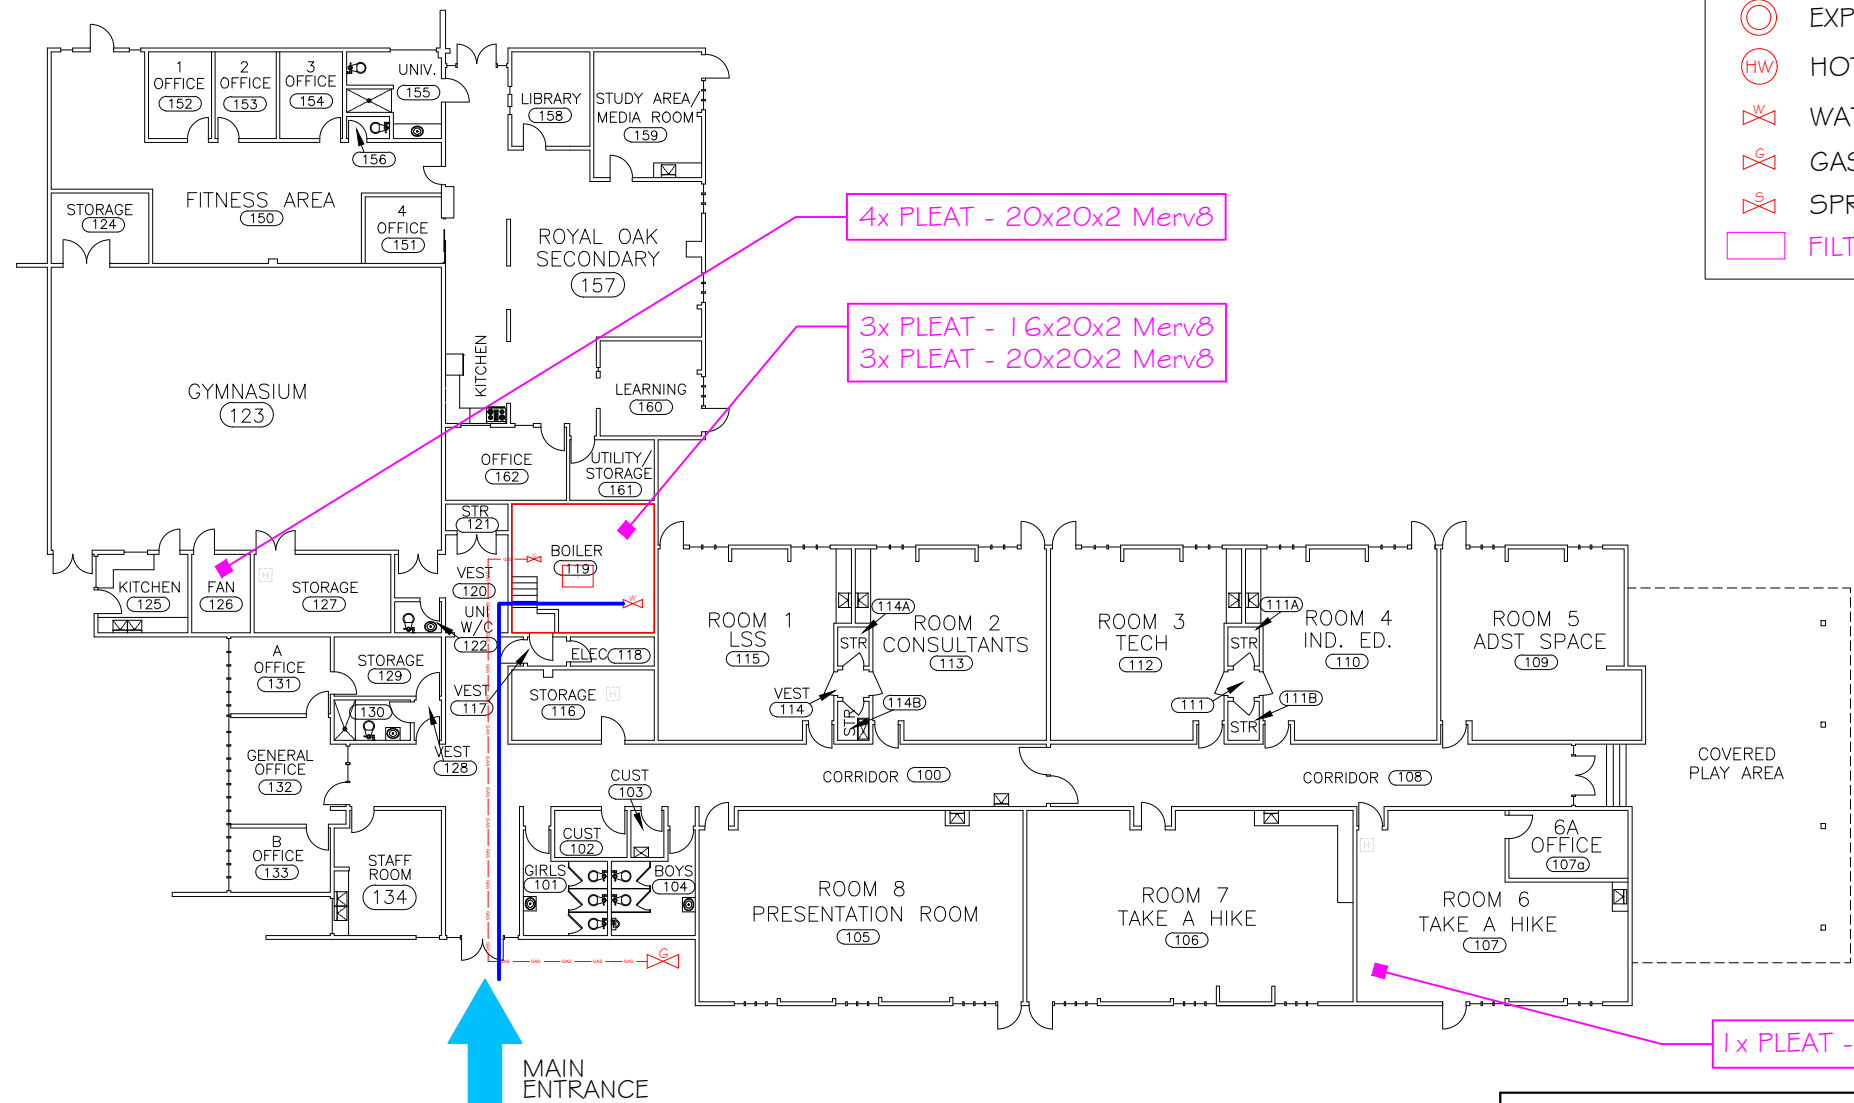


MECHANICAL LEGEND

-  BOILER
-  EXPANSION TANK
-  HOT WATER TANK
-  WATER SHUT-OFF
-  GAS SHUT-OFF
-  SPRINKLER SHUT-OFF
-  FILTER INFORMATION



1 MAIN FLOOR
1:250



CANADA WAY ED. CENTRE
5310 WOODSWORTH STREET
FACILITIES - RECORD DRAWING
JUNE 2020

M I . I
MECHANICAL