


LEGEND

- ROOF DRAIN
- ① 4-PLY GLASS FELT & GRAVEL 2017
- ①A 2-PLY S.B.S. BASE & CAP 2006
- ② 2-PLY S.B.S. BASE & CAP 2006
- ③ 2-PLY S.B.S. BASE & CAP 2003
- ④ 3-PLY POLYMAX 180 & GRAVEL 1999
- ↗ DRAINAGE DIRECTION
- ▣ CHIMNEY
- VENT/CURB

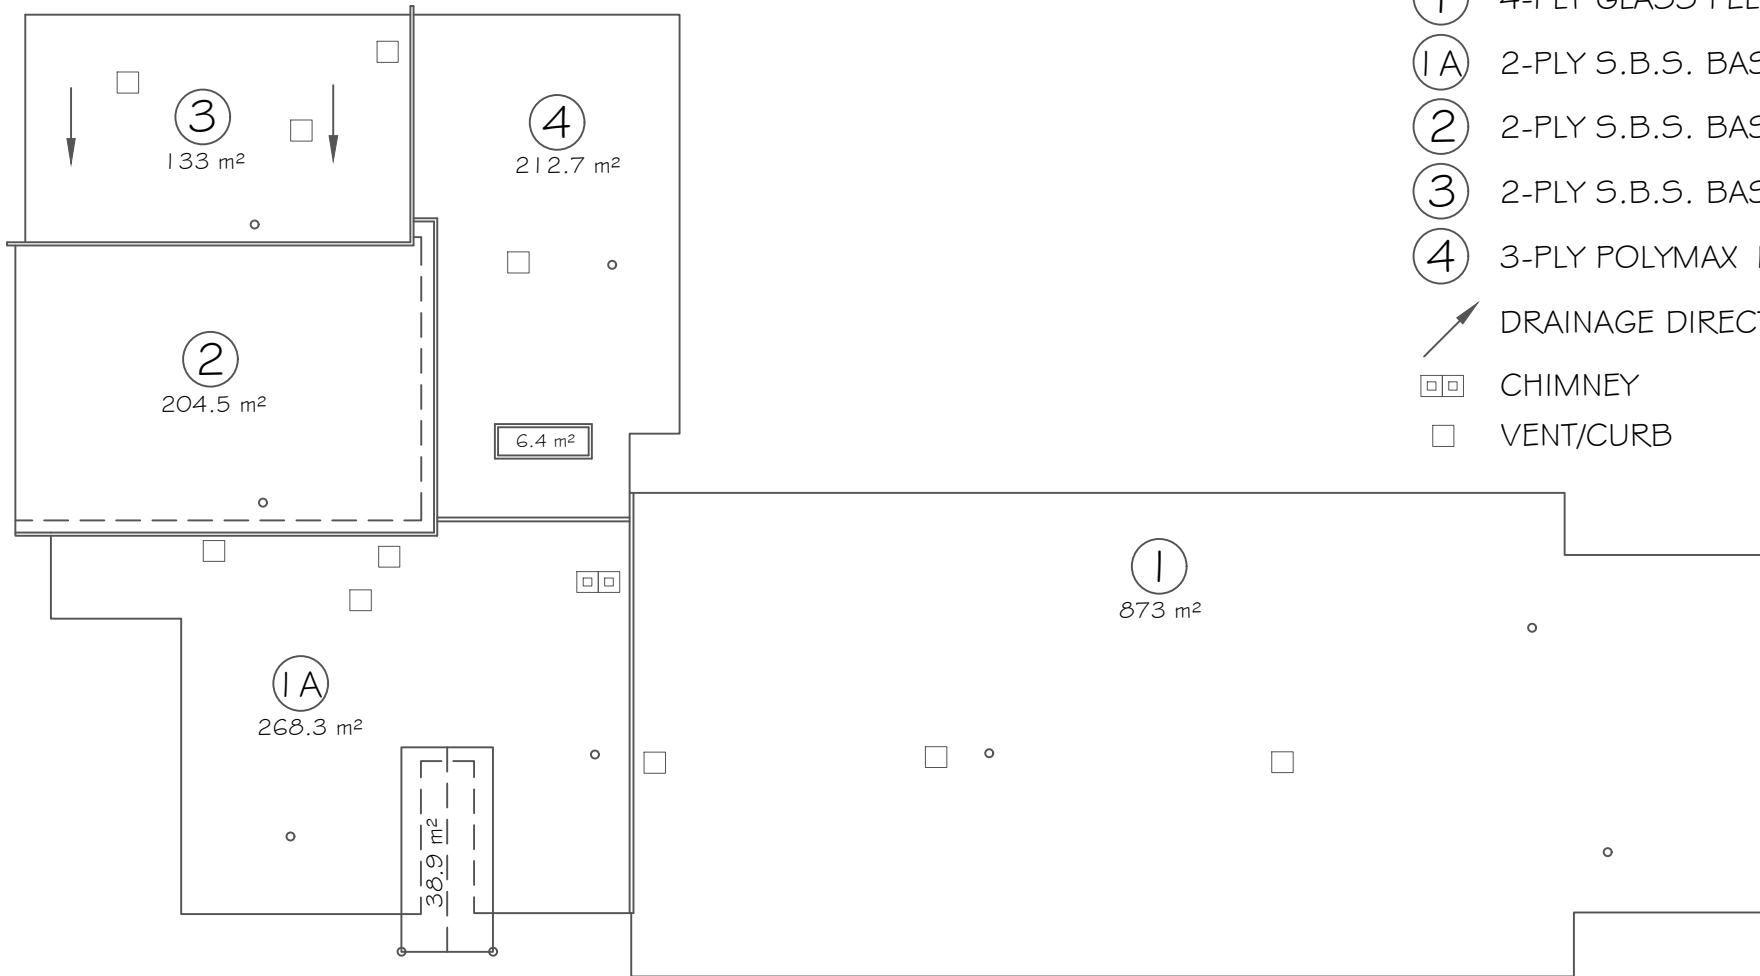

① ROOF PLAN
1:250



CANADA WAY ED. CENTRE
5310 WOODSWORTH STREET
FACILITIES - RECORD DRAWING
OCTOBER 2018