


CUSTODIAL ASSIGNMENT - LEGEND

AFTERNOON SHIFT CUSTODIAN SUB I (CSNN I)
15:00 - 22:00

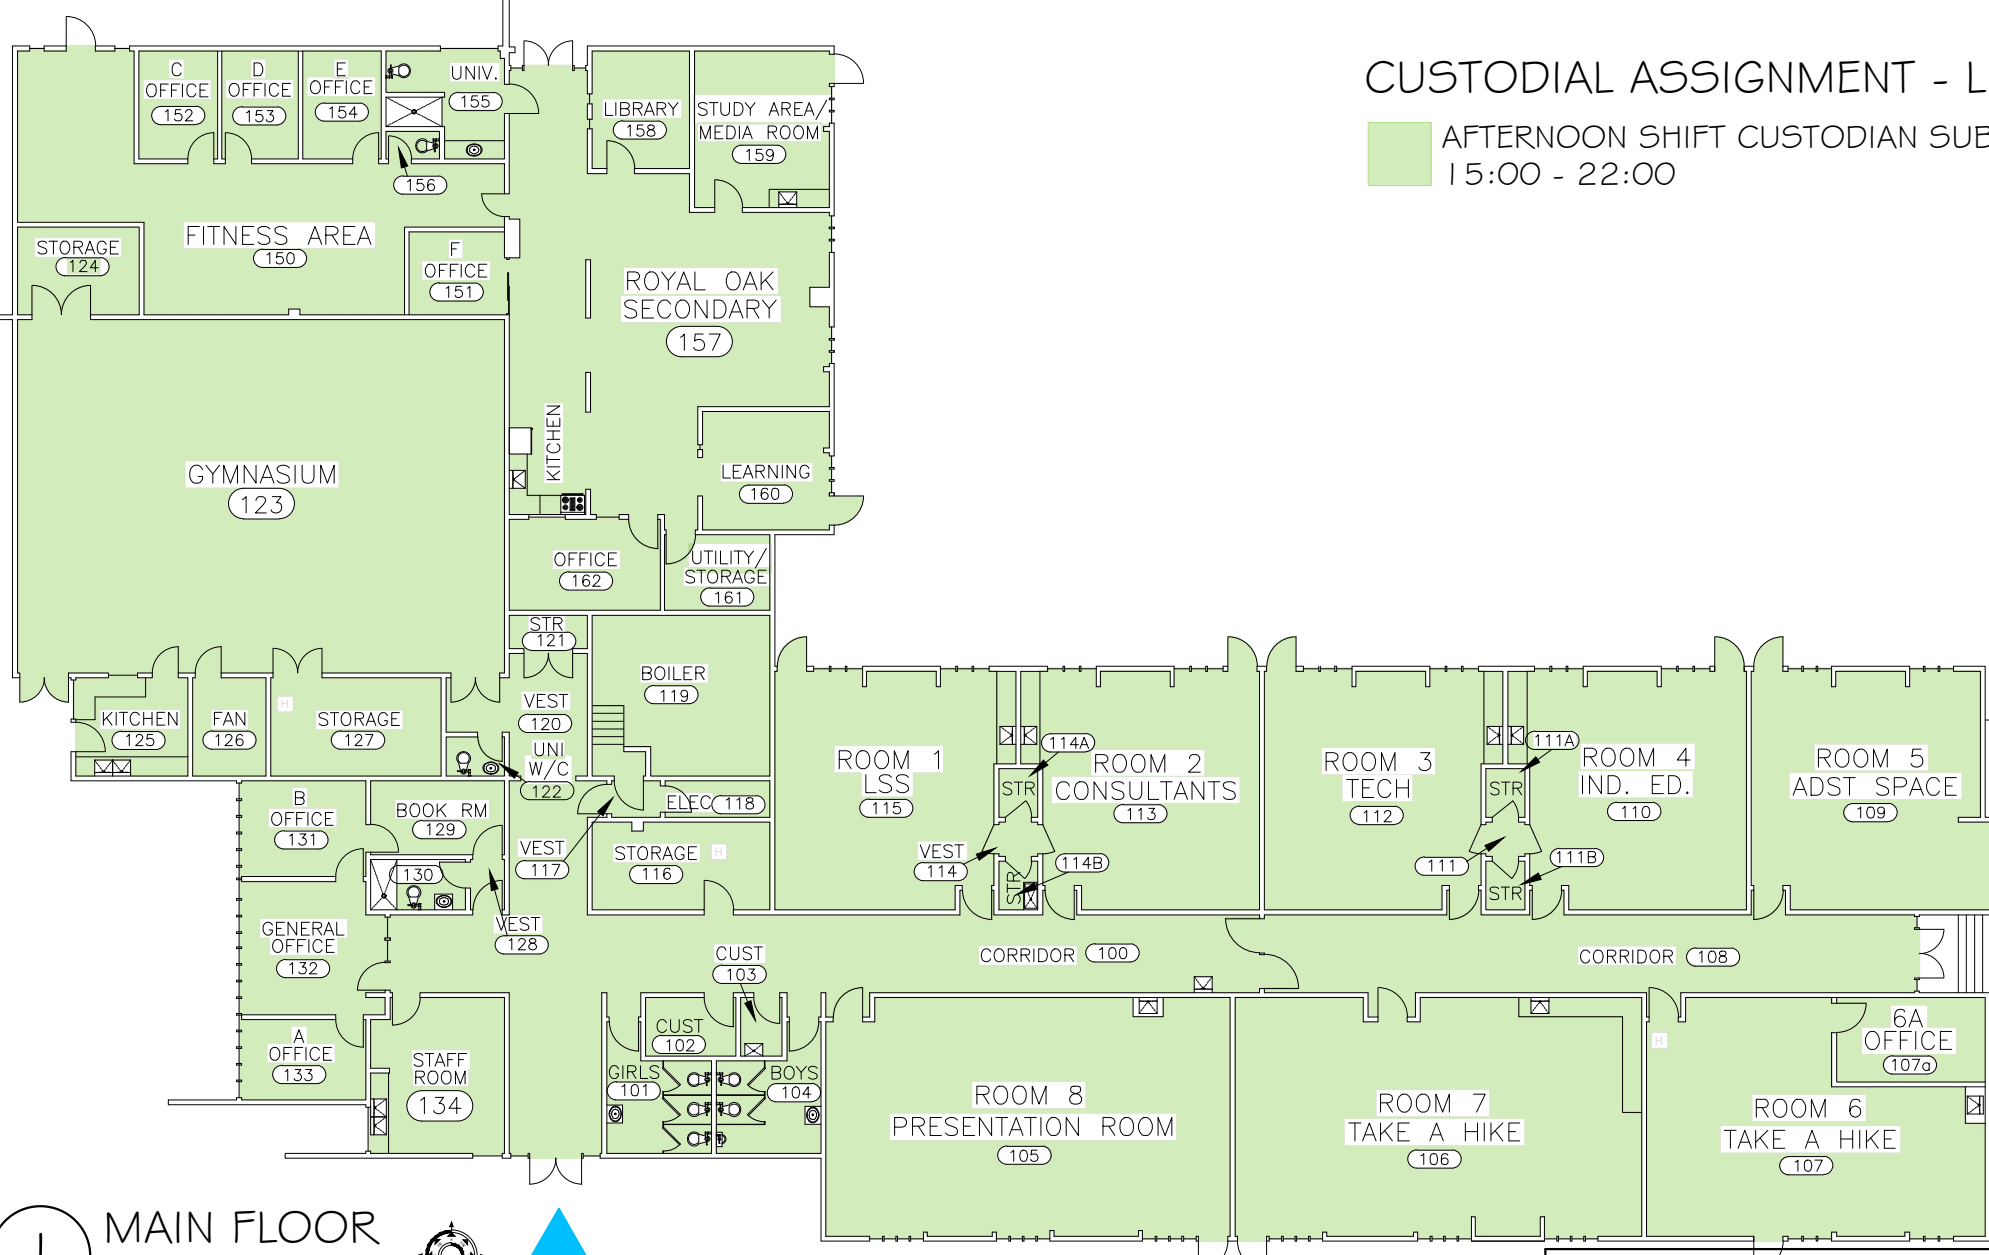

1 MAIN FLOOR
1:250




MAIN ENTRANCE

CANADA WAY ED. CENTRE

5310 WOODSWORTH STREET

FACILITIES - RECORD DRAWING

MAY 2025

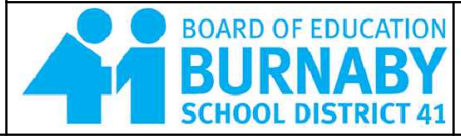

CUST