
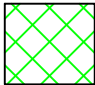
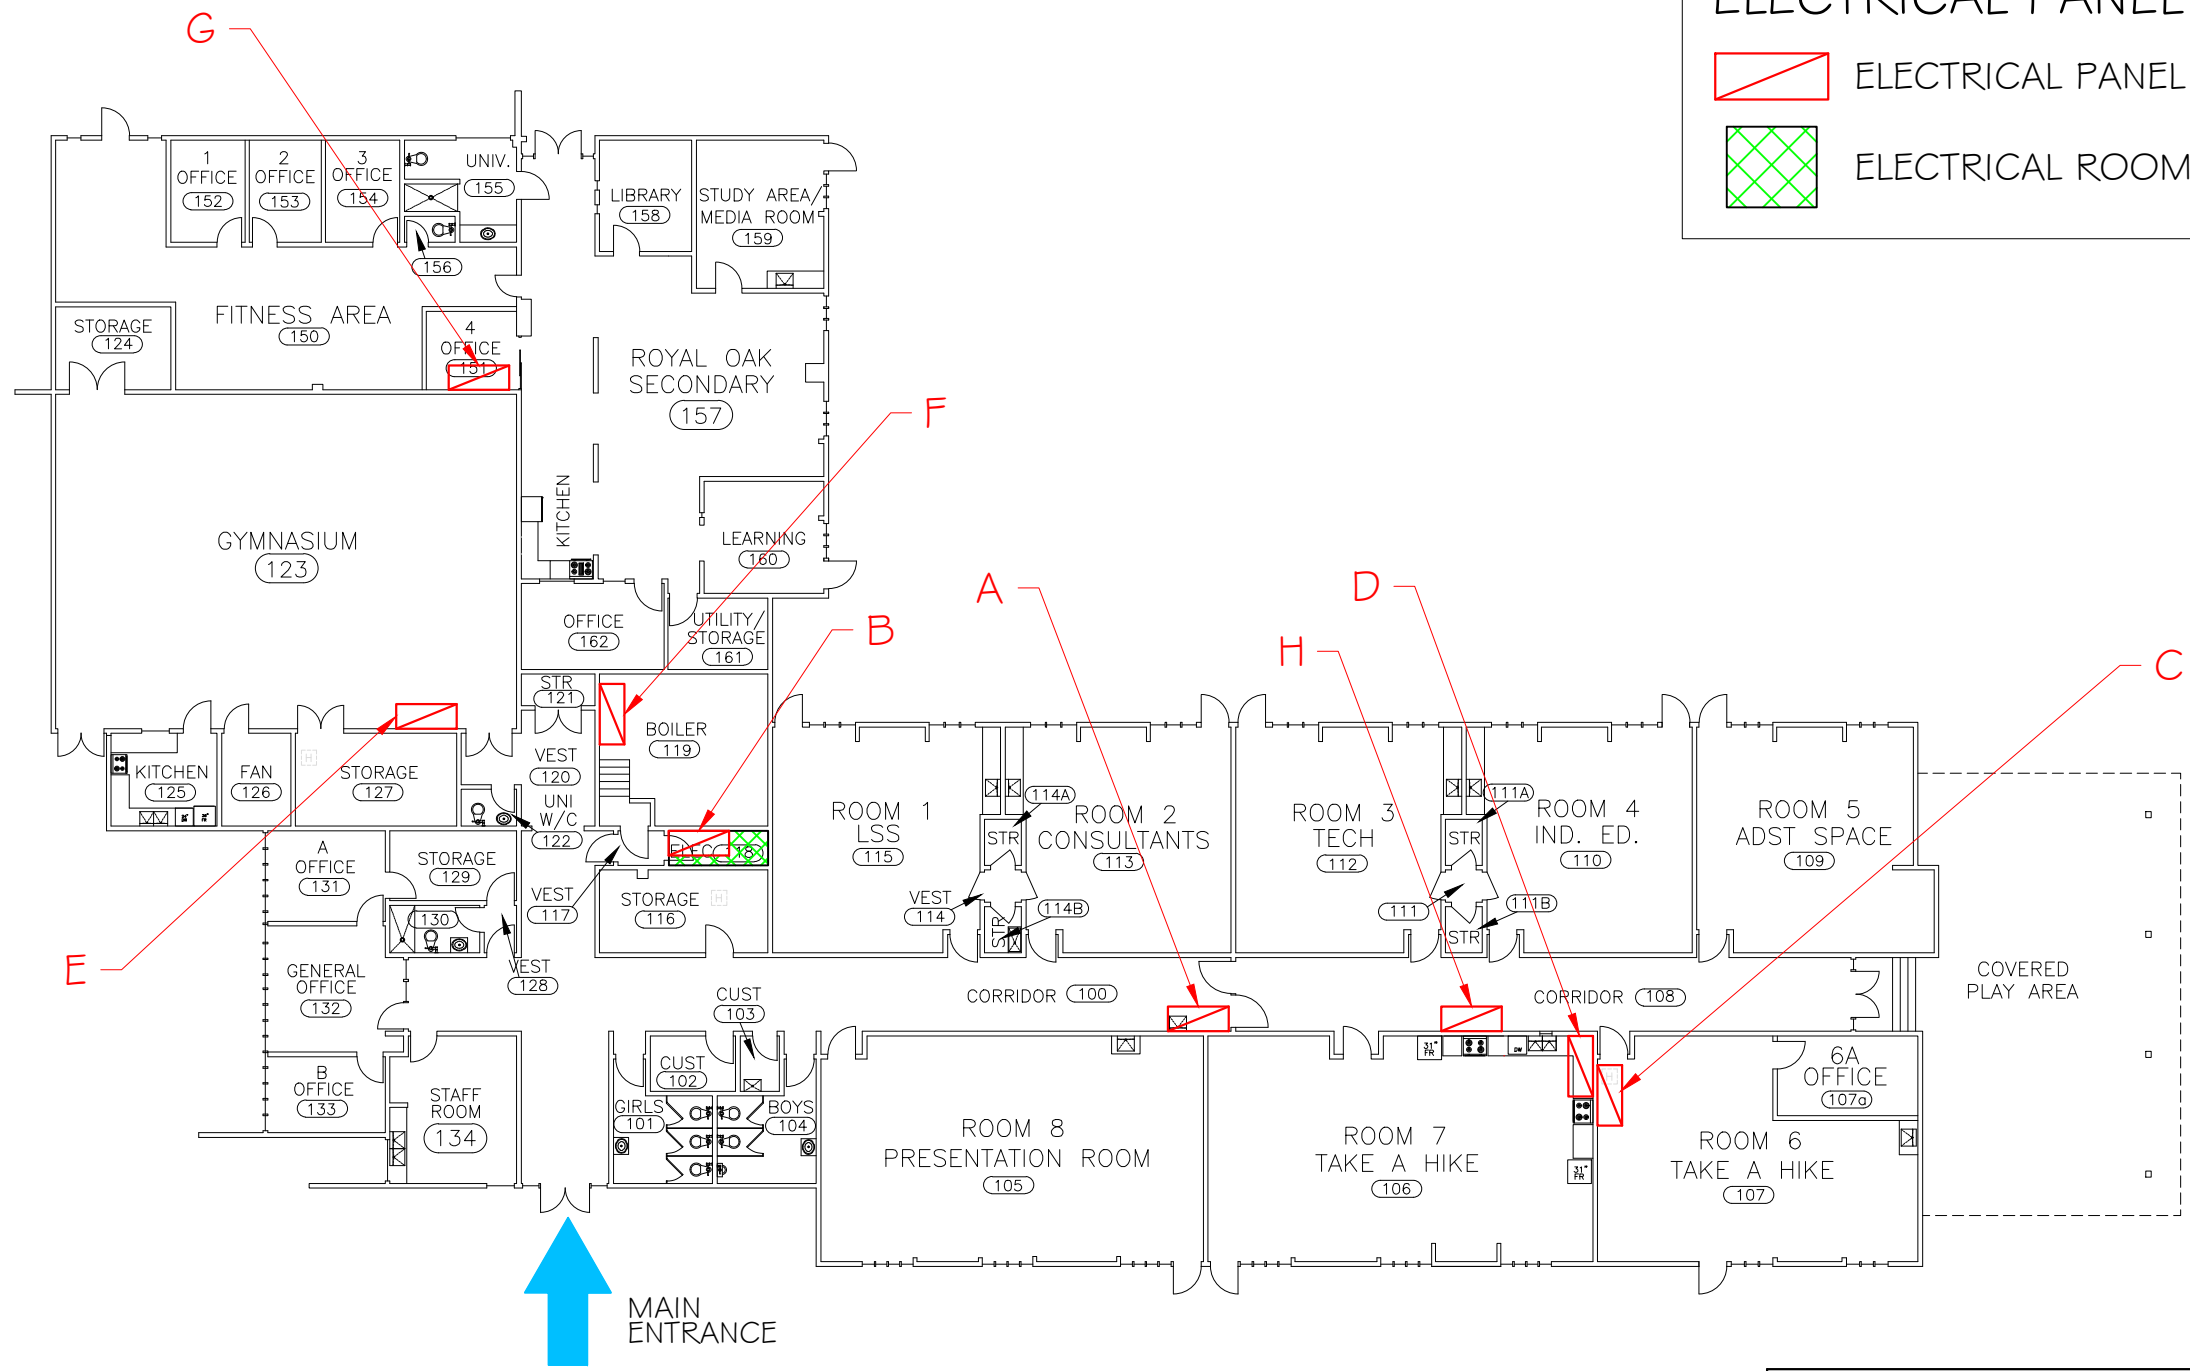


ELECTRICAL PANEL LEGEND


-  ELECTRICAL PANEL
-  ELECTRICAL ROOM



1 MAIN FLOOR
1:250



CANADA WAY ED. CENTRE
5310 WOODSWORTH STREET
FACILITIES - RECORD DRAWING
JANUARY 5, 2026



BURNABY
SCHOOL DISTRICT 41

E I . I
PANELS