




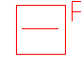


SECURITY LEGEND


-  CARD ACCESS - PROXIMITY
-  SECURITY ALARM PANEL
-  KEY BOX
-  PUSH BUTTON
-  KEY SCAN PANEL




MAIN FLOOR
 1:250

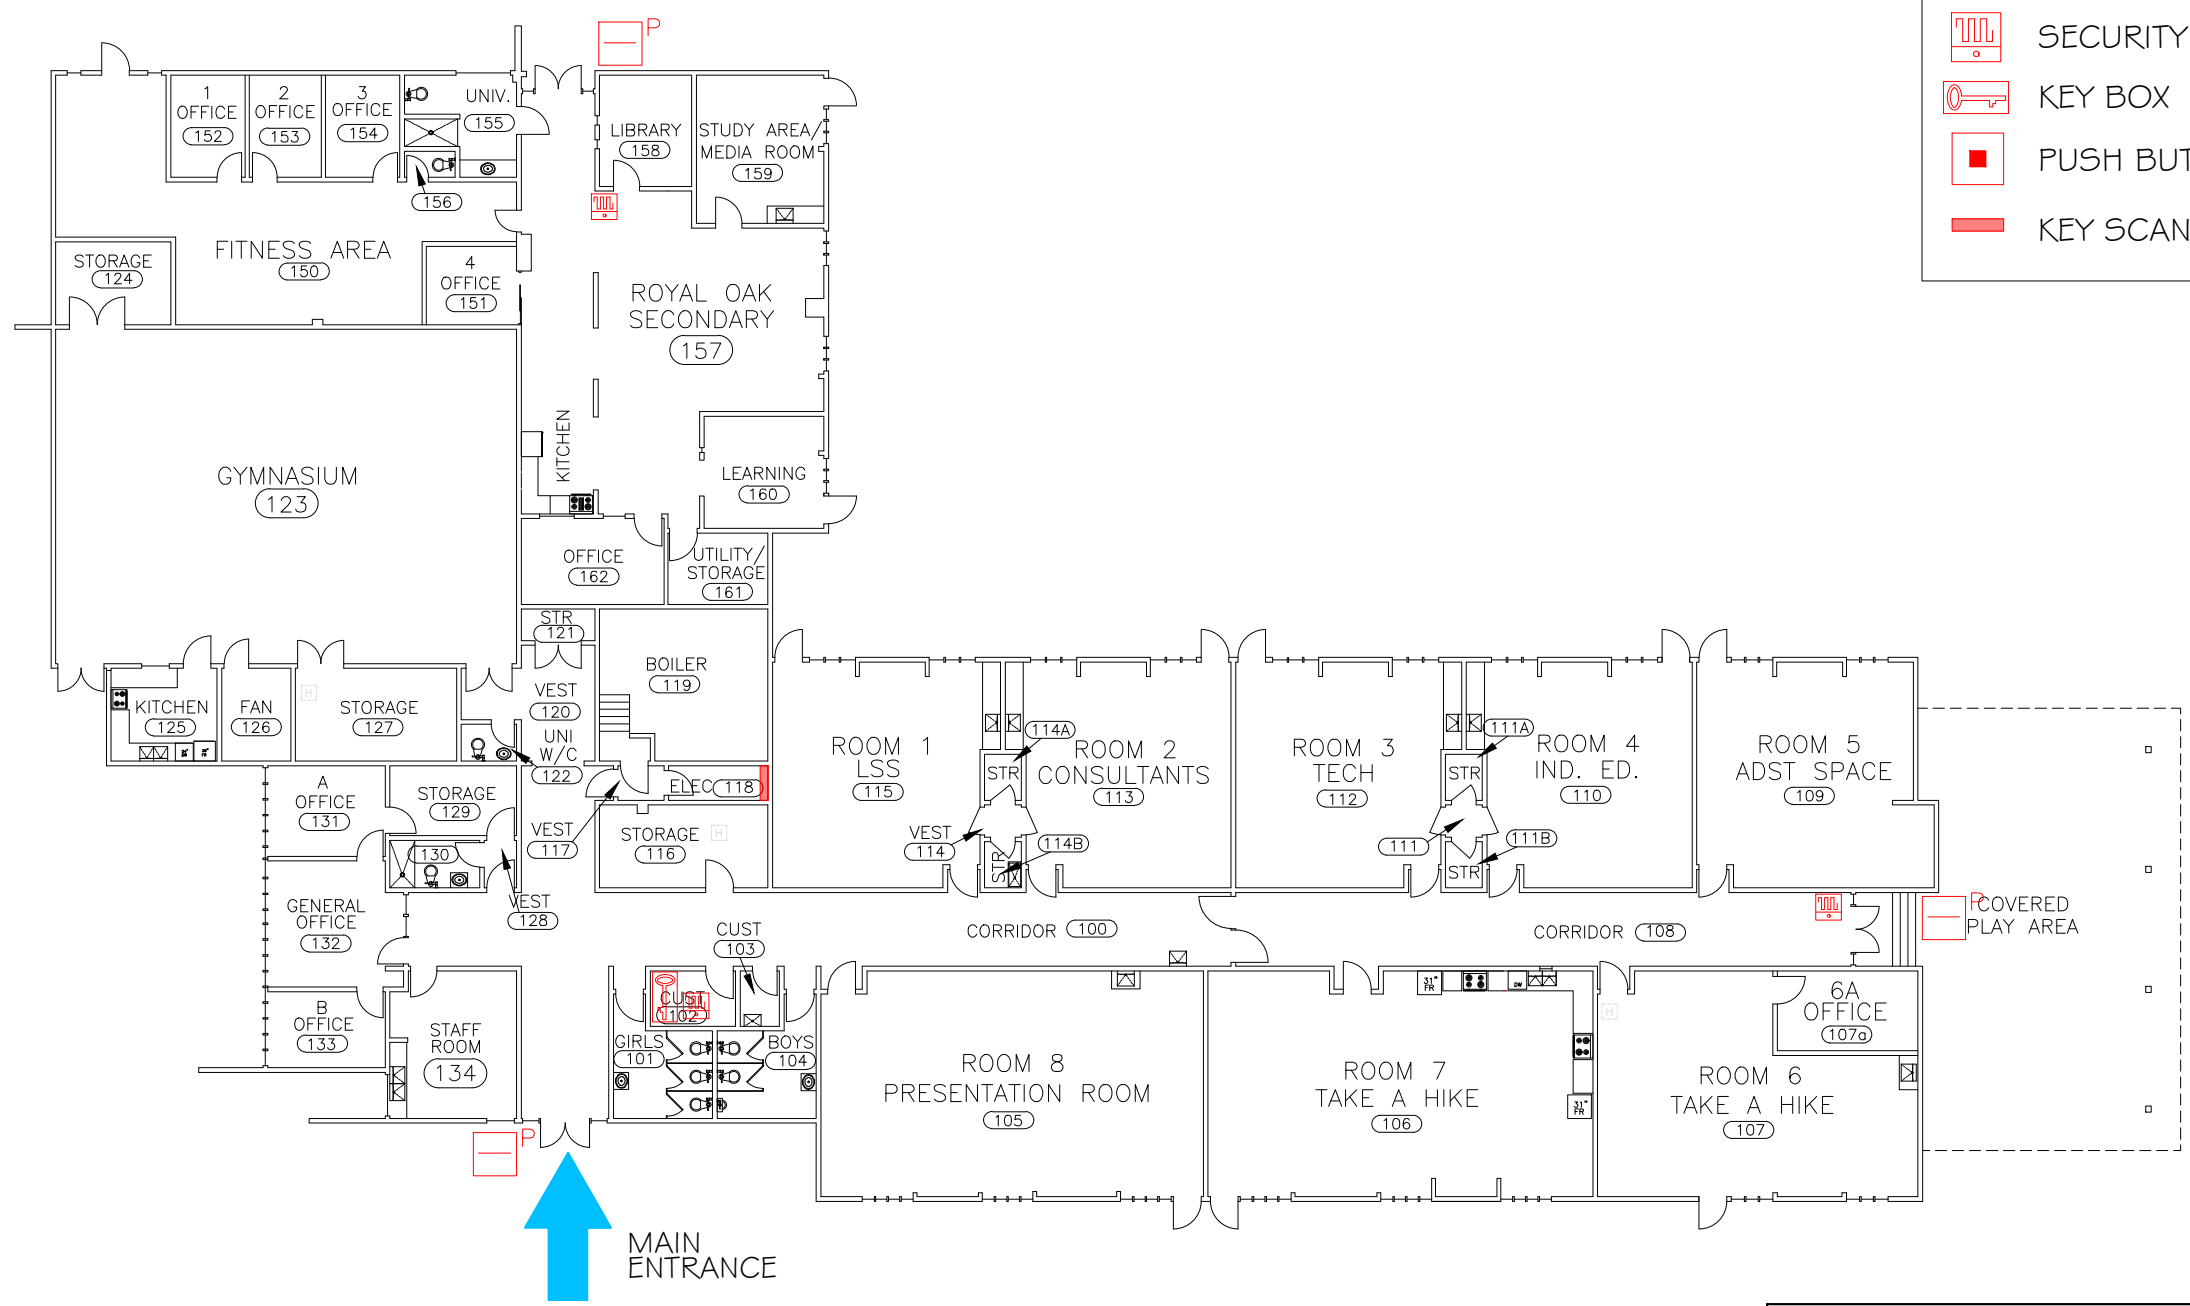

CANADA WAY ED. CENTRE
 5310 WOODSWORTH STREET
 FACILITIES - RECORD DRAWING
 JANUARY 5, 2026



E 2.1
SECURITY